

**LEGEND**

- STAGGERED STUD CONSTRUCTION
- SCREWJACK

**FLOOR AREAS**

LIVING AREAS: 1,993 SQ. FT.  
SCREENED PORCH: 694 SQ. FT.

**GENERAL NOTES**

1. DRAWINGS ARE THE PROPERTY OF MURRAY ARNOTT DESIGN LTD. ANY UNAUTHORIZED USE IS STRICTLY PROHIBITED.
2. CONTRACTORS ARE RESPONSIBLE FOR CHECKING AND VERIFYING ALL DIMENSIONS. REPORT ALL INCONSISTENCIES TO MURRAY ARNOTT DESIGN LTD. DO NOT SCALE FROM DRAWINGS.
3. CONFIRM ALL DETAILS NOT SHOWN WITH MURRAY ARNOTT DESIGN LTD. NON-APPROVED DETAILS MAY BE REQUIRED TO BE CHANGED.
4. ANY SUBSTITUTION OF MATERIALS MUST BE APPROVED BY MURRAY ARNOTT DESIGN LTD.

DRAWN BY: CB

APPROVED: MTA

DATE: APR. 5, 2005

PLOT SIZE: D


SCALE: AS SHOWN

**Murray Arnott Design**


MURRAY ARNOTT DESIGN LTD.  
P.O. BOX 425  
GUELPH, ONTARIO, CANADA  
N1H 6K5  
TEL/FAX: 519-829-1758  
EMAIL: MAIL@DESIGNMA.COM



**2 Main Floor Plan**  
A2 1/4" = 1'-0"

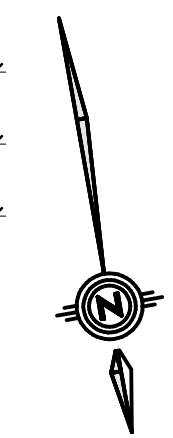

PROJECT:  
LUKINGS RESIDENCE  
MOUNT BRYDGES, ONTARIO

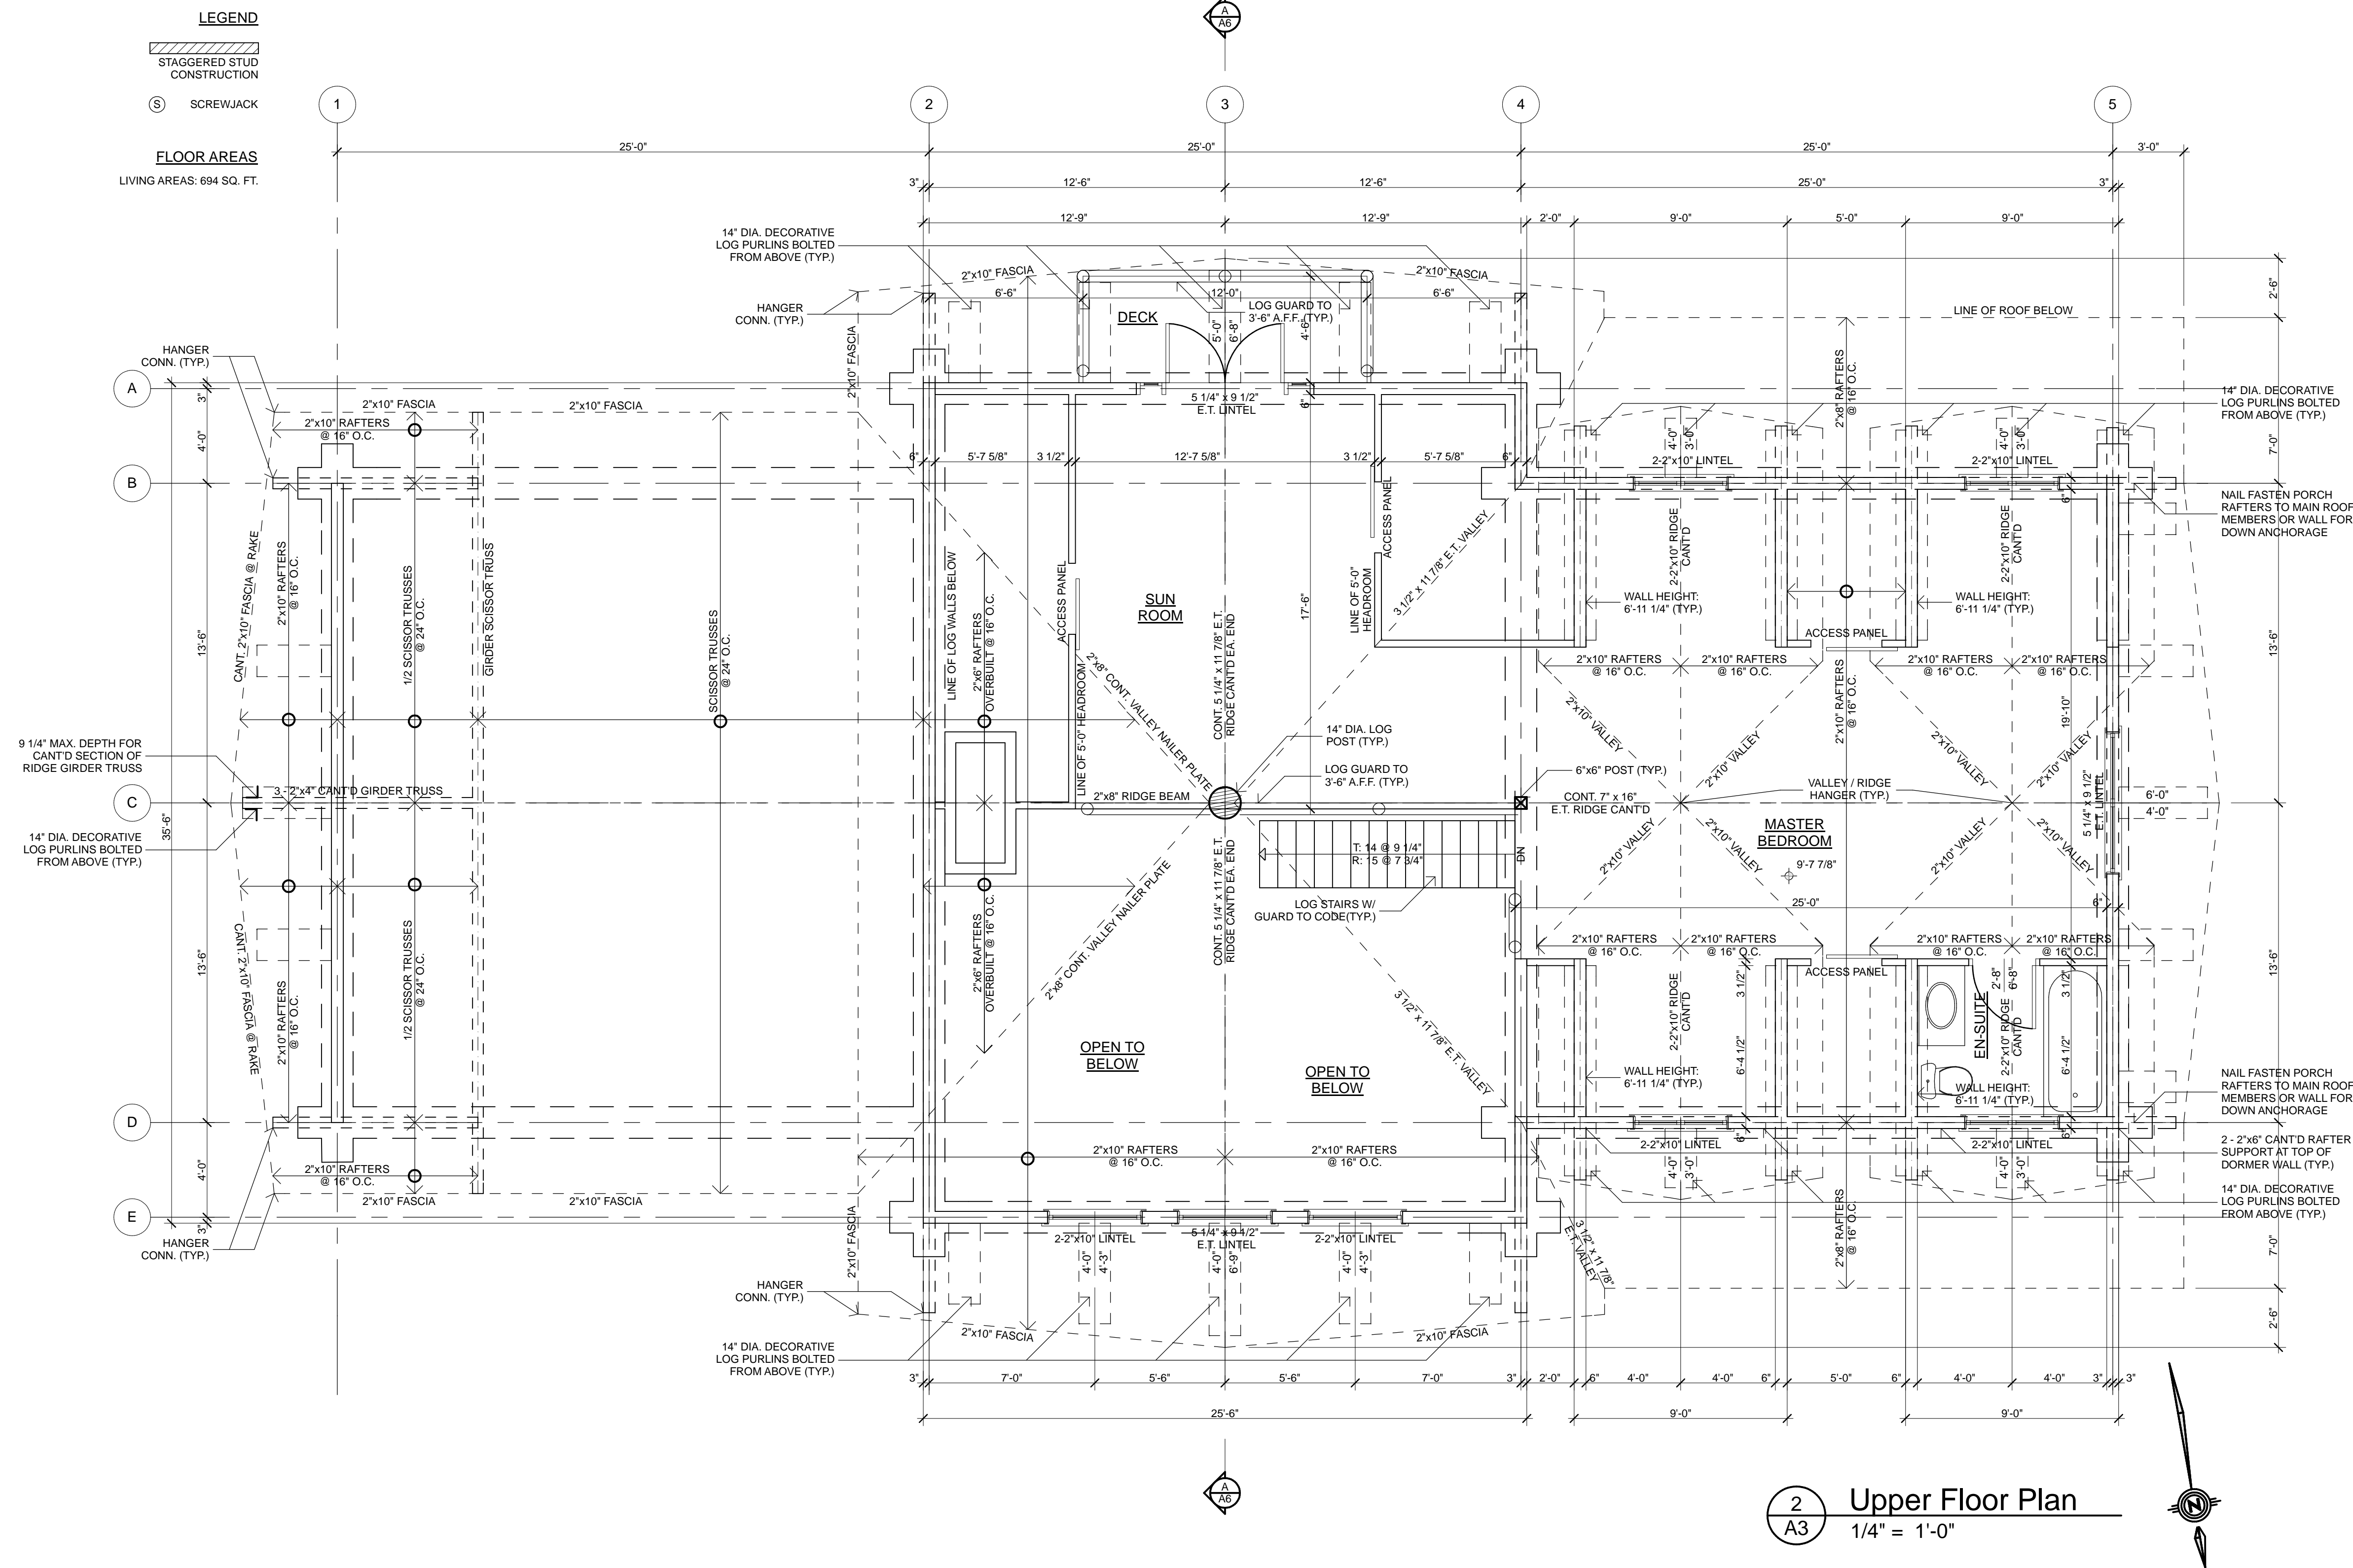

**LEGEND**

- STAGGERED STUD CONSTRUCTION
- SCREWJACK

**FLOOR AREAS**

LIVING AREAS: 694 SQ. FT.

**2** Upper Floor Plan  
A3 1/4" = 1'-0"

**GENERAL NOTES**

1. DRAWINGS ARE THE PROPERTY OF MURRAY ARNOTT DESIGN LTD. ANY UNAUTHORIZED USE IS STRICTLY PROHIBITED.
2. CONTRACTORS ARE RESPONSIBLE FOR CHECKING AND VERIFYING ALL DIMENSIONS. REPORT ALL INCONSISTENCIES TO MURRAY ARNOTT DESIGN LTD. DO NOT SCALE FROM DRAWINGS.
3. CONFIRM ALL DETAILS NOT SHOWN WITH MURRAY ARNOTT DESIGN LTD. NON-APPROVED DETAILS MAY BE REQUIRED TO BE CHANGED.
4. ANY SUBSTITUTION OF MATERIALS MUST BE APPROVED BY MURRAY ARNOTT DESIGN LTD.

DRAWN BY: CB

APPROVED: MTA

DATE: APR. 5, 2005

PLOT SIZE: D

SCALE: AS SHOWN



MURRAY ARNOTT DESIGN LTD.  
P.O. BOX 425  
GUELPH, ONTARIO, CANADA  
N1H 6K5  
TEL/FAX: 519-829-1758  
EMAIL: MAIL@DESIGNMA.COM



PROJECT:  
LUKINGS RESIDENCE  
MOUNT BRYDGES, ONTARIO