


1 Main Floor Plan
A3 1/4" = 1'-0"

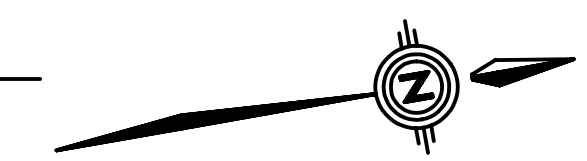

GENERAL NOTES

1. DRAWINGS ARE THE PROPERTY OF MURRAY ARNOTT DESIGN LTD. ANY UNAUTHORIZED USE IS STRICTLY PROHIBITED.
2. CONTRACTORS ARE RESPONSIBLE FOR CHECKING AND VERIFYING ALL DIMENSIONS. REPORT ALL INCONSISTENCIES TO MURRAY ARNOTT DESIGN LTD. DO NOT SCALE FROM DRAWINGS.
3. CONFIRM ALL DETAILS NOT SHOWN WITH MURRAY ARNOTT DESIGN LTD. NON-APPROVED DETAILS MAY BE REQUIRED TO BE CHANGED.
4. ANY SUBSTITUTION OF MATERIALS MUST BE APPROVED BY MURRAY ARNOTT DESIGN LTD.

DRAWN BY: CB

APPROVED: MTA

DATE: OCT. 13, 2005


PLOT SIZE: D

SCALE: AS SHOWN



MURRAY ARNOTT DESIGN LTD.
199 WOOLWICH STREET
GUELPH, ONTARIO, CANADA N1H 3V4
TEL: 519-829-1758
FAX: 519-829-3672
EMAIL: MAIL@DESIGNMA.COM

PROJECT:
QUBY RESIDENCE
414 DUFFERIN AVENUE
SAUBLE BEACH, ON

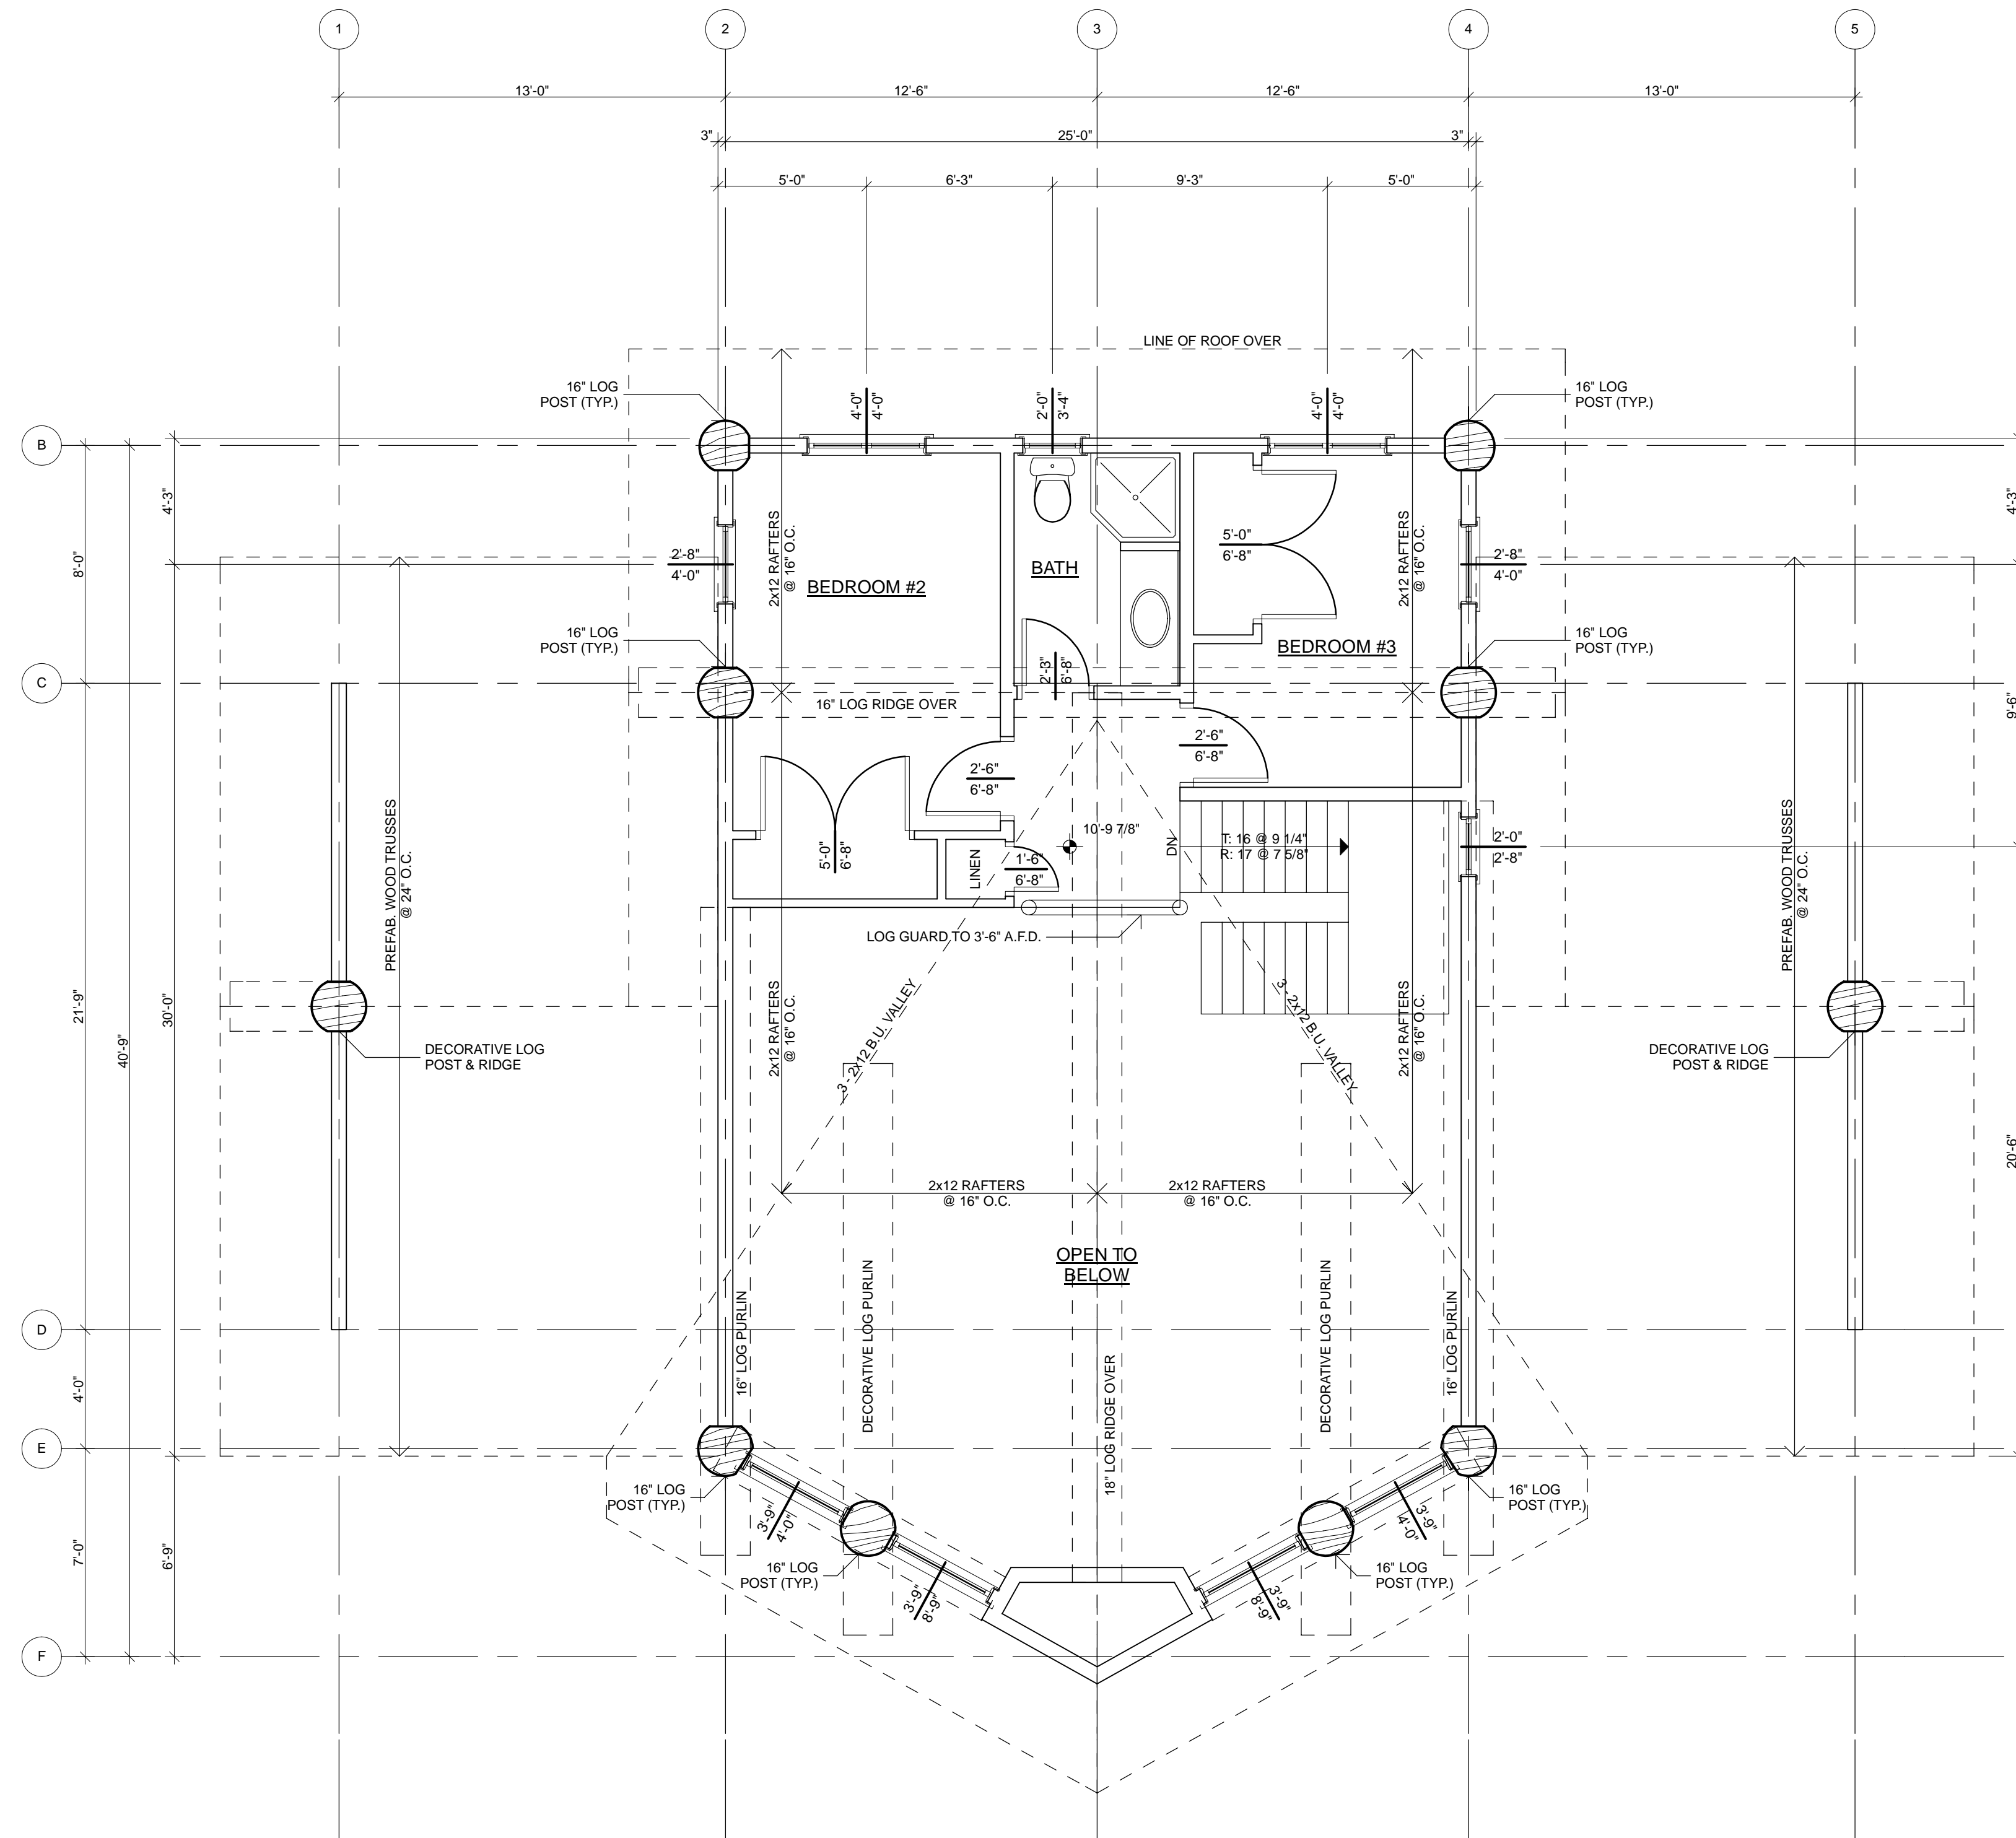

1 Upper Floor Plan
A4 1/4" = 1'-0"



GENERAL NOTES

1. DRAWINGS ARE THE PROPERTY OF MURRAY ARNOTT DESIGN LTD. ANY UNAUTHORIZED USE IS STRICTLY PROHIBITED.
2. CONTRACTORS ARE RESPONSIBLE FOR CHECKING AND VERIFYING ALL DIMENSIONS. REPORT ALL INCONSISTENCIES TO MURRAY ARNOTT DESIGN LTD. DO NOT SCALE FROM DRAWINGS.
3. CONFIRM ALL DETAILS NOT SHOWN WITH MURRAY ARNOTT DESIGN LTD. NON-APPROVED DETAILS MAY BE REQUIRED TO BE CHANGED.
4. ANY SUBSTITUTION OF MATERIALS MUST BE APPROVED BY MURRAY ARNOTT DESIGN LTD.

DRAWN BY: CB

APPROVED: MTA

DATE: OCT. 13, 2005

PLOT SIZE: D

SCALE: AS SHOWN



MURRAY ARNOTT DESIGN LTD.
199 WOOLWICH STREET
GUELPH, ONTARIO, CANADA N1H 3V4
TEL: 519-829-1758
FAX: 519-829-3672
EMAIL: MAIL@DESIGNMA.COM

PROJECT:
QUBY RESIDENCE
414 DUFFERIN AVENUE
SAUBLE BEACH, ON