

**LEGEND**


Ⓢ SCREWJACK

**FLOOR AREAS**

LIVING AREAS: 1,113 SQ. FT.

**NOTES**

ALL LOG WALLS DIMENSIONED TO GRID LINE  
EXTERIOR FRAME WALLS DIMENSIONED TO OUTSIDE OF SHEATHING  
INTERIOR FRAME WALLS DIMENSIONED TO EDGE OF FRAMING

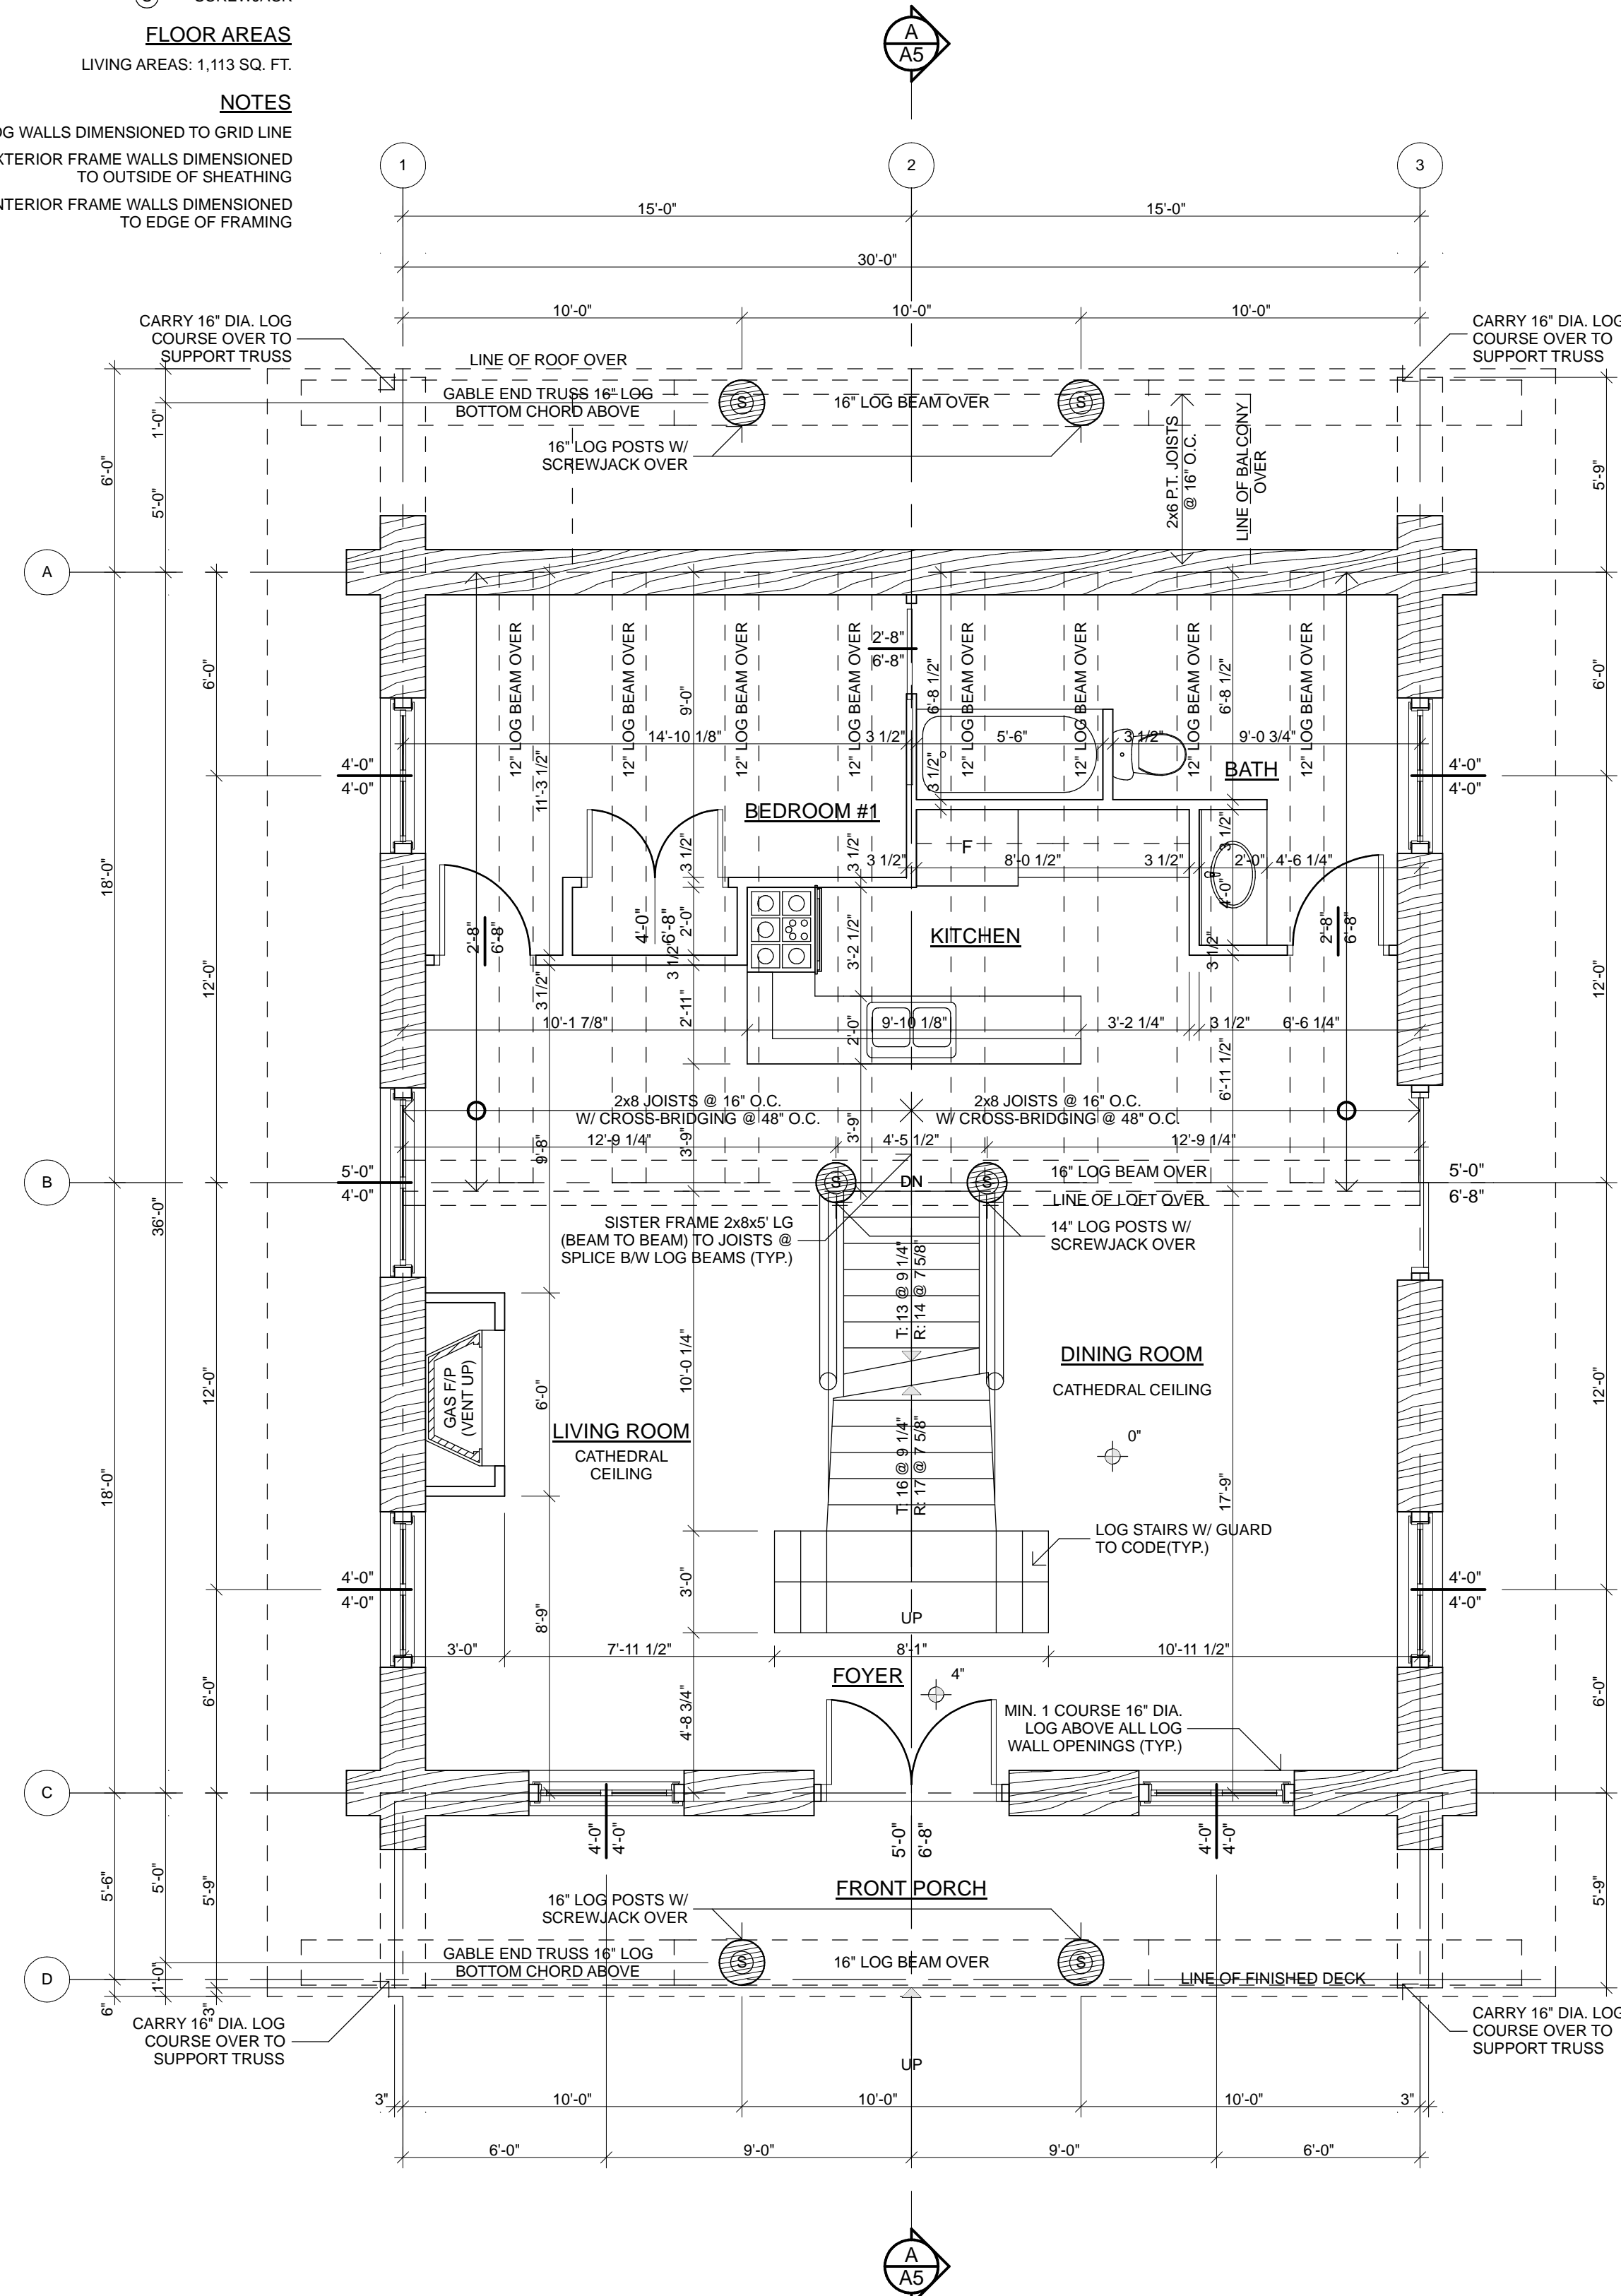


**FLOOR AREAS**

LIVING AREAS: 435 SQ. FT.

**NOTES**

ALL LOG WALLS DIMENSIONED TO GRID LINE  
EXTERIOR FRAME WALLS DIMENSIONED TO OUTSIDE OF SHEATHING  
INTERIOR FRAME WALLS DIMENSIONED TO EDGE OF FRAMING

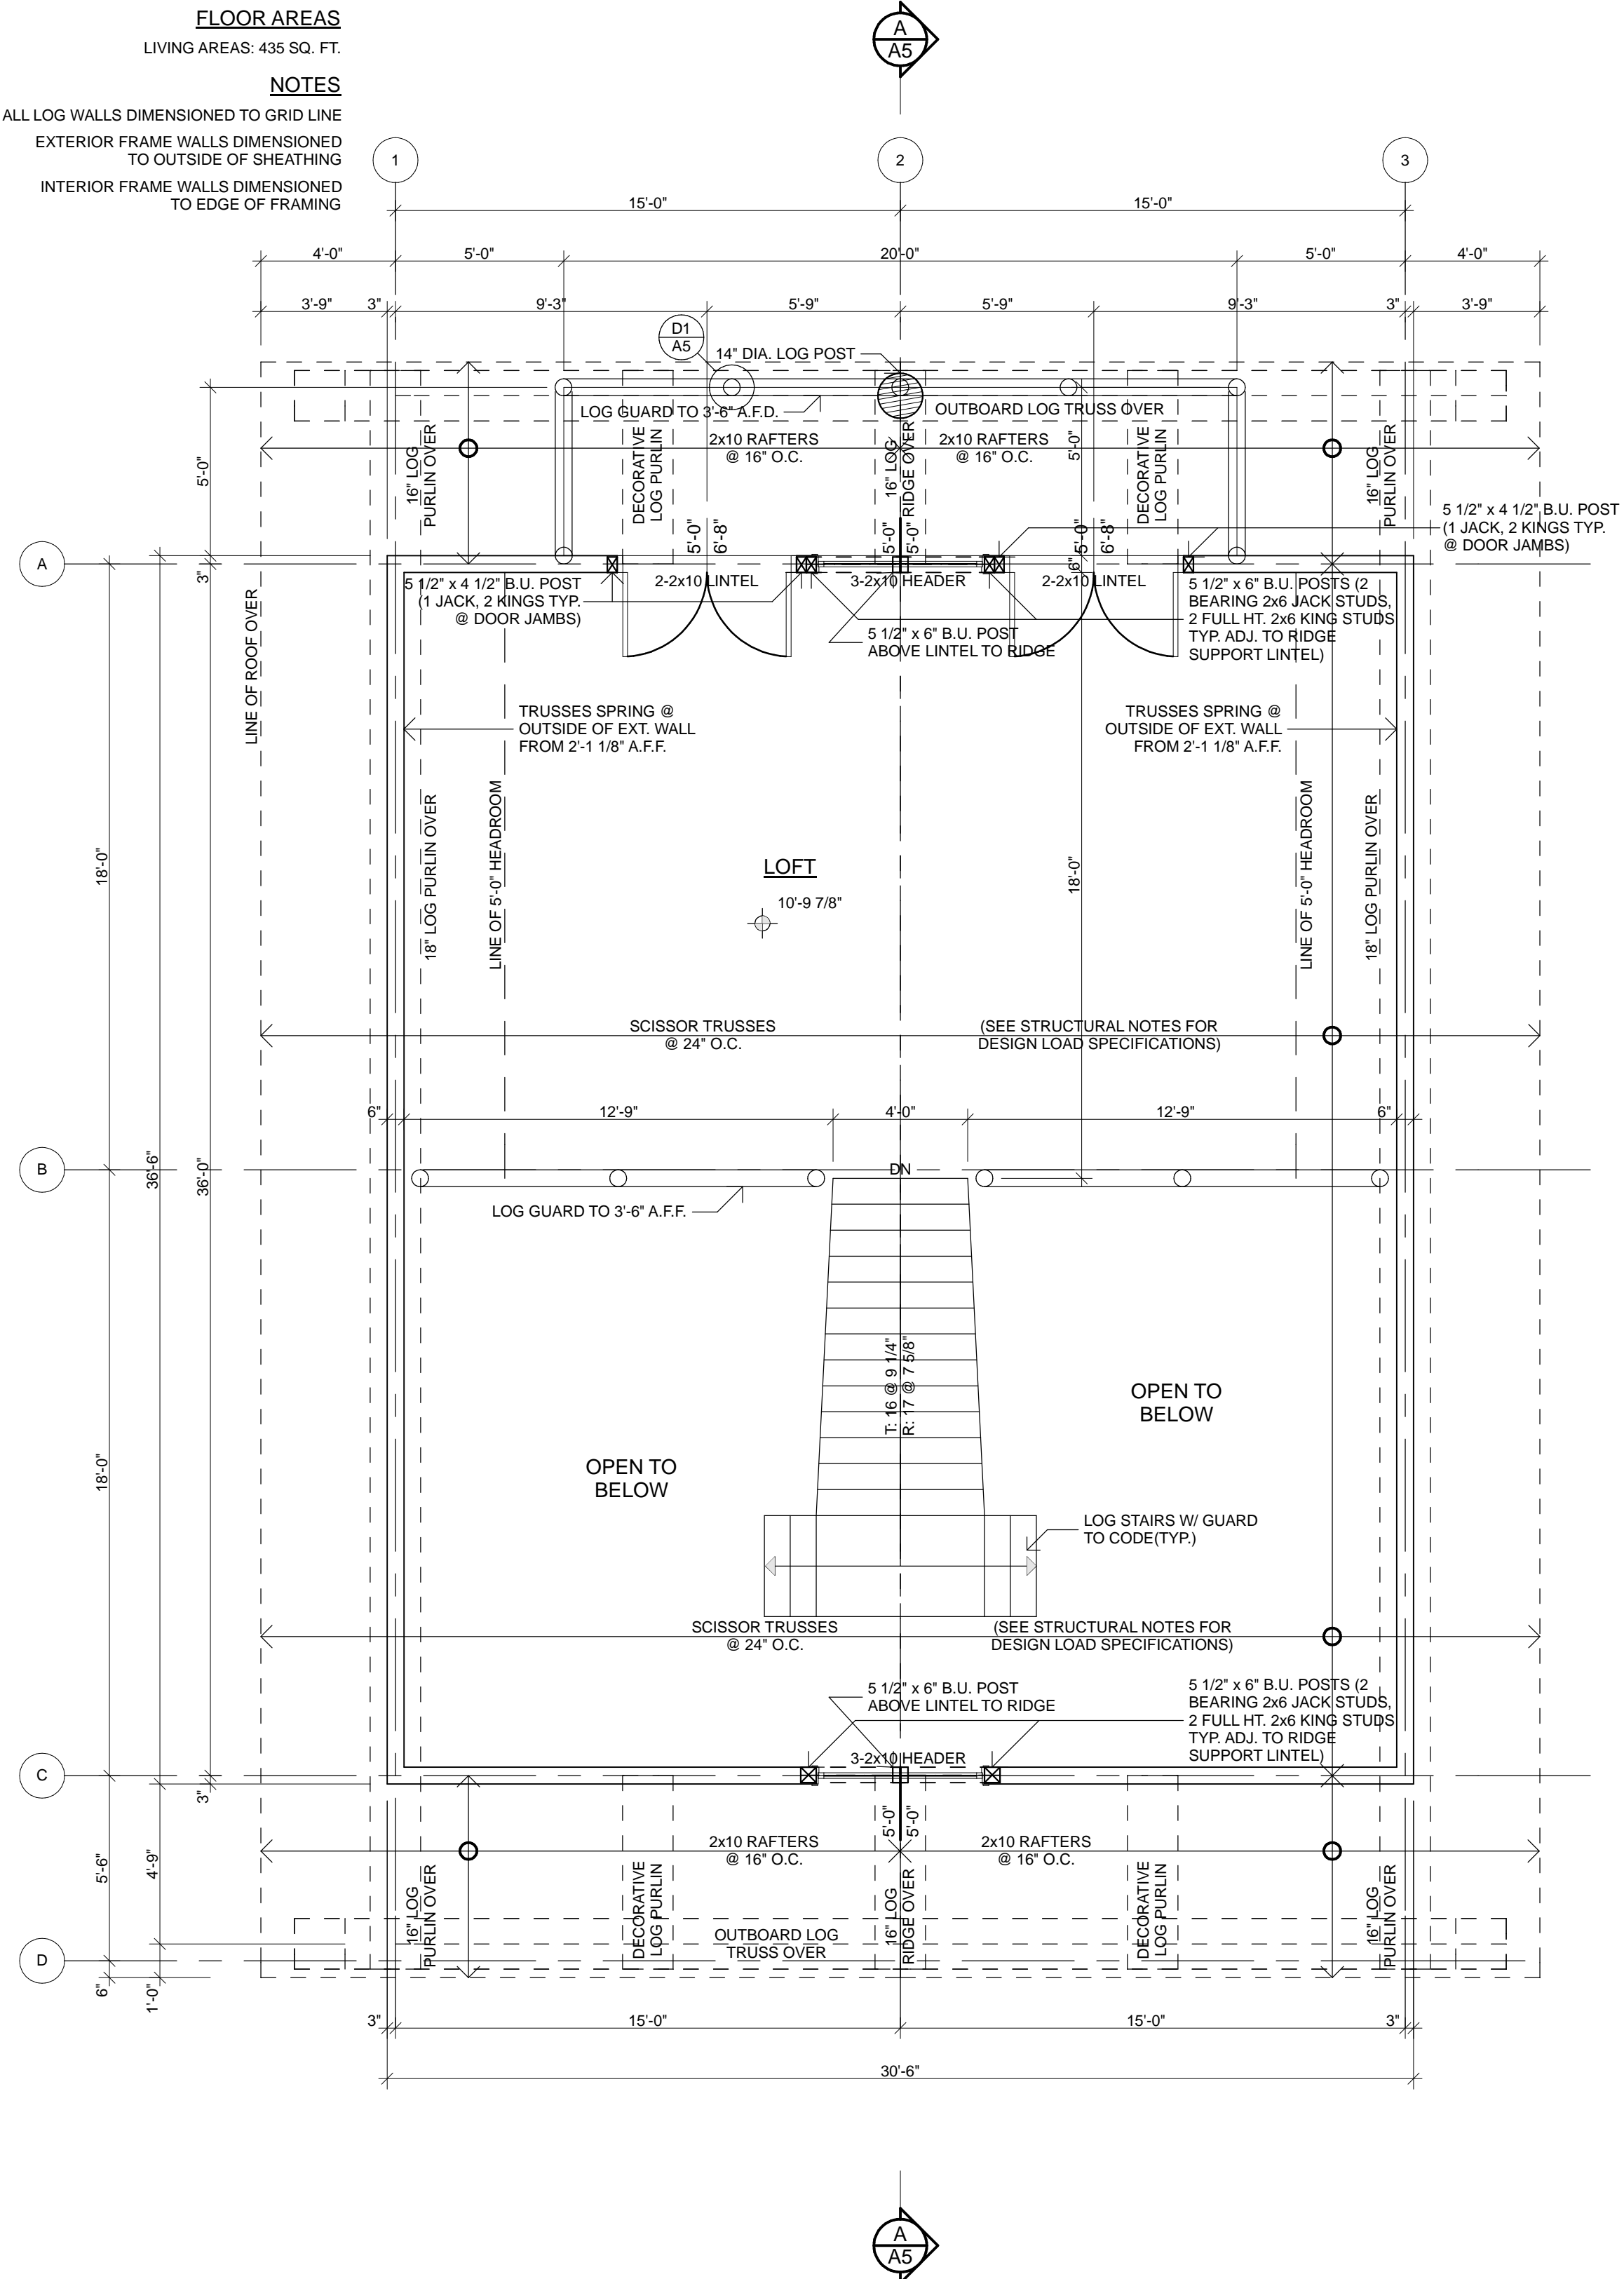

**GENERAL NOTES**

1. DRAWINGS ARE THE PROPERTY OF MURRAY ARNOTT DESIGN LTD. ANY UNAUTHORIZED USE IS STRICTLY PROHIBITED.
2. CONTRACTORS ARE RESPONSIBLE FOR CHECKING AND VERIFYING ALL DIMENSIONS. REPORT ALL INCONSISTENCIES TO MURRAY ARNOTT DESIGN LTD. DO NOT SCALE FROM DRAWINGS.
3. CONFIRM ALL DETAILS NOT SHOWN WITH MURRAY ARNOTT DESIGN LTD. NON-APPROVED DETAILS MAY BE REQUIRED TO BE CHANGED.
4. ANY SUBSTITUTION OF MATERIALS MUST BE APPROVED BY MURRAY ARNOTT DESIGN LTD.

DRAWN BY: CB (BCIN #26388)

APPROVED: MTA

DATE: OCT. 13, 2005

PLOT SIZE: D

SCALE: AS SHOWN




MURRAY ARNOTT DESIGN LTD.  
199 WOOLWICH STREET  
QUELPH, ONTARIO, CANADA N1H 3V4  
TEL: 519-829-1753  
FAX: 519-829-3672  
EMAIL: MAIL@DESIGNMA.COM

**STRUCTURAL DESIGNER INFORMATION**

THE DESIGN FIRM W G SCHNURR ENGINEERING SERVICES IS REGISTERED IN THE CLASS OF BUILDING-STRUCTURAL FIRM BCIN 30536

WILLIAM G SCHNURR HAS REVIEWED AND TAKES RESPONSIBILITY FOR THE STRUCTURAL DESIGN CONTENT OF THIS DOCUMENT INDIVIDUAL BCIN 26170

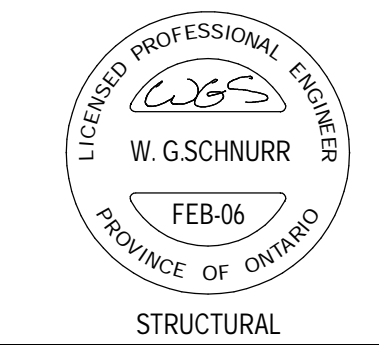

**PROJECT:**  
DE JONG RESIDENCE  
1 JENNISON CRES.  
GRAND BEND, ON